



SPECIFICATION

NO	DESCRIPTION	Q'TY	SPEED	REMARK
3.2.1	PELMET DRIVING SYSTEM	1	15 M/MIN	
3.2.2	SAFETY CURTAIN	1	5 M/MIN	
3.2.3	MAIN CURTAIN	1	0-36 M/MIN	
3.2.4	HOUSE CURTAIN	1	0-36 M/MIN	
3.2.5	CURTEN DRAW SYSTEM	3	0-36 M/MIN	
3.2.6	SCREEN COVER & SCREEN	1	18 M/MIN	
3.2.7	PROSCENIUM BRIDGE	1	5 M/MIN	
3.2.8	PROSCENIUM TOWER	2	6 M/MIN	
3.2.9	MACHINE FLIES	20	0-30 M/MIN	
3.2.10	MACHINE FLIES	20	25 M/MIN	
3.2.11	MACHINE FLIES	7	-	
3.2.12A	CEILING SOUND REFLECTION BOARD	4	7 M/MIN	
3.2.12B	LIGHT BATTEN	8	25 M/MIN	
3.2.13	HORIZONT CURTAIN (BLACK)	1	25 M/MIN	
3.2.14	HORIZONT CURTAIN (WHITE)	1	25 M/MIN	
3.2.15	FRONT SOUND REFLECTION BOARD	1	7 M/MIN	
3.2.16	SIDE SOUND REFLECTION BOARD	8	6 M/MIN	
3.2.18	PANORAMA MACHINE FLIES	2	25 M/MIN	
3.2.19	PANORAMA LIGHTING TOWER	2	7 M/MIN	
3.2.20	POINT HOIST SYSTEM	3	16 M/MIN	
3.2.21	REAR SCREEN	1	25 M/MIN	
3.2.22	REAR STAGE SOUND DOOR	1	5 M/MIN	
3.2.24	CURTAIN DRAW SYSTEM, SIDE WALL	2	15 M/MIN	
3.2.25	MACHINE FLY, APRON STAGE	1	15 M/MIN	
3.2.26	MACHINE FLY, REAR STAGE	5	15 M/MIN	
3.2.28	POINT HOIST, SIDE STAGE	6	16 M/MIN	
3.1.1	ORCHESTRA ELEVATOR	2	3 M/MIN	
3.1.3	SEAT WAGON	1	MANUAL	
3.1.4	STAGE LIFT	1	6 M/MIN	
3.1.5	COMPENSATING LIFT, MAIN STAGE	3	0.9 M/MIN	
3.1.6	SIDE STAGE WAGON	3	18 M/MIN	
3.1.7	COMPENSATING LIFT, SIDE STAGE	3	0.9 M/MIN	
3.1.8	BACK CLOTH ELEVATOR	1	3 M/MIN	
3.1.9	COMPENSATING LIFT, MAIN & REAR STAGE	3	0.9 M/MIN	
3.1.10	REAR STAGE WAGON WITH TURNTABLE	1	18 M/MIN	
3.1.11	COMPENSATING LIFT, REAR STAGE	1	0.9 M/MIN	
3.1.12	FOOT LIGHT BOX	1	10 SEC/STROKE	

바탕 NO	표기 번호	SET
47	20A	전동 (A)
46	20D	전동 (V)
45	19A	전동 (A)
44	19D	전동 (V)
43	18A	전동 (A)
42	18D	전동 (V)
41	17A	전동 (A)
40	17D	전동 (V)
39		수동 #7
38	16A	전동 (A)
37	16D	전동 (V)
36	15A	전동 (A)
35	15D	전동 (V)
34		수동 #6
33	14A	전동 (A)
32	14D	전동 (V)
31	13A	전동 (A)
30	13D	전동 (V)
29		수동 #5
28	12D	전동 (V)
27	12A	전동 (A)
26	11A	REAR SCREEN (고정)
25	11D	전동 (V)
24		수동 #4
23	10A	전동 (A)
22	10D	전동 (V)
21	9A	전동 (A)
20	9D	전동 (V)
19	8A	전동 (A)
18	8D	전동 (V)
17	7A	전동 (A)
16	7D	전동 (V)
15		수동 #3
14	6A	전동 (A)
13	6D	전동 (V)
12	5A	전동 (A)
11	5D	전동 (V)
10		수동 #2
9	4A	전동 (A)
8	4D	전동 (V)
7	3A	전동 (A)
6	3D	전동 (V)
5		수동 #1
4	2A	전동 (A)
3	2D	전동 (V)
2	1A	전동 (A)
1	1D	전동 (V)

성산아트홀 대공연장 무대 배치도 SCALE 1/150
SUNGSAN ART HALL MAIN HALL STAGE LAY-OUT

SECTION

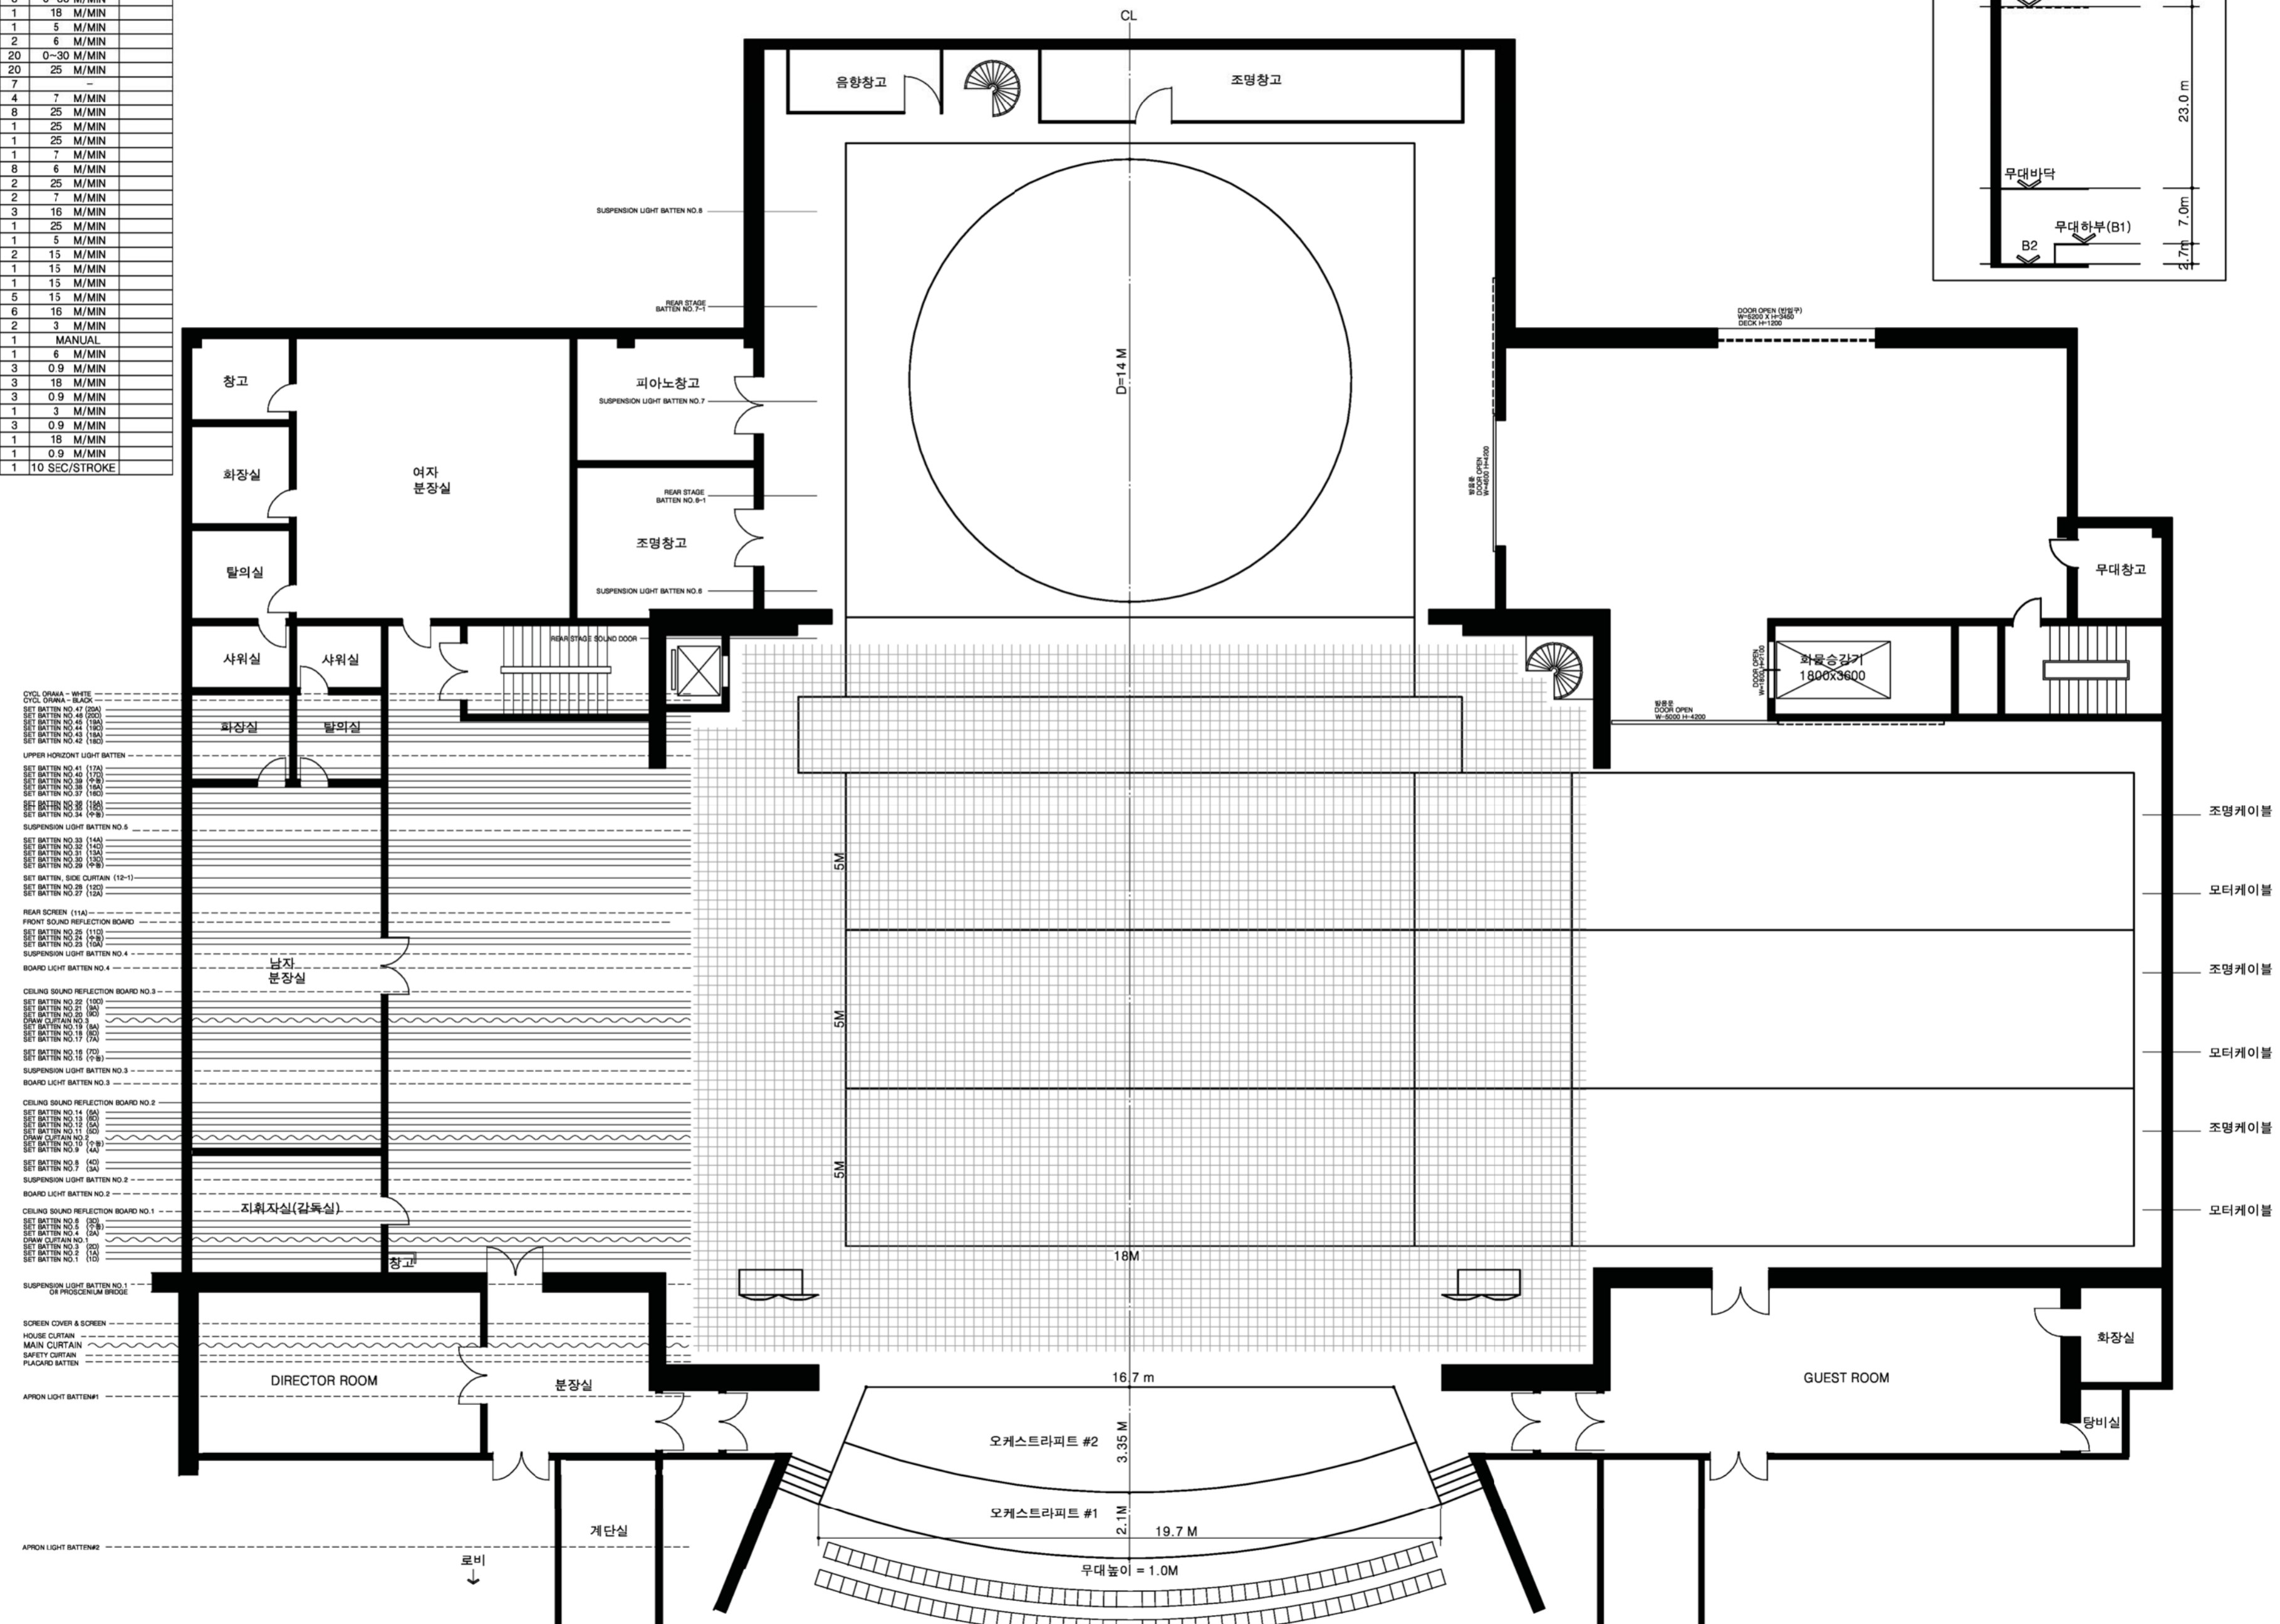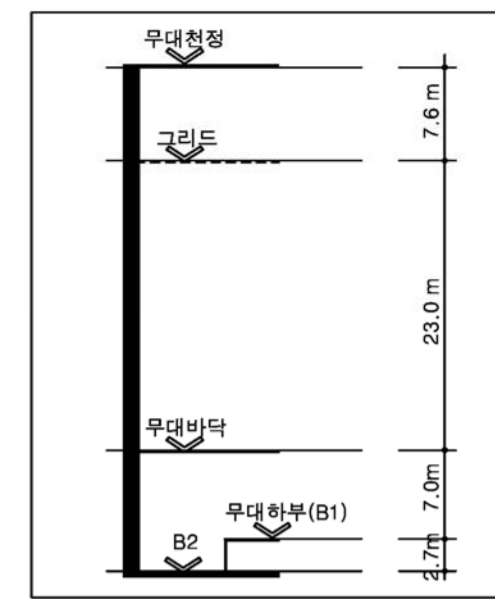

- CYCL. DRAMA - WHITE
- CYCL. DRAMA - BLACK
- SET BATTEN NO. 41 (20A)
- SET BATTEN NO. 42 (20D)
- SET BATTEN NO. 43 (19A)
- SET BATTEN NO. 44 (19D)
- SET BATTEN NO. 45 (18A)
- SET BATTEN NO. 46 (18D)
- UPPER HORIZONT LIGHT BATTEN
- SET BATTEN NO. 41 (17A)
- SET BATTEN NO. 42 (17D)
- SET BATTEN NO. 43 (16A)
- SET BATTEN NO. 44 (16D)
- SET BATTEN NO. 45 (15A)
- SET BATTEN NO. 46 (15D)
- SUSPENSION LIGHT BATTEN NO. 6
- SET BATTEN NO. 38 (14A)
- SET BATTEN NO. 39 (14D)
- SET BATTEN NO. 40 (13A)
- SET BATTEN NO. 41 (13D)
- SET BATTEN NO. 42 (12A)
- SET BATTEN NO. 43 (12D)
- REAR SCREEN (11A)
- FRONT SOUND REFLECTION BOARD
- SET BATTEN NO. 28 (11D)
- SET BATTEN NO. 29 (11A)
- SUSPENSION LIGHT BATTEN NO. 4
- BOARD LIGHT BATTEN NO. 4
- CEILING SOUND REFLECTION BOARD NO. 5
- SET BATTEN NO. 32 (10D)
- SET BATTEN NO. 33 (10A)
- SET BATTEN NO. 34 (9D)
- SET BATTEN NO. 35 (9A)
- SET BATTEN NO. 36 (8D)
- SET BATTEN NO. 37 (8A)
- SUSPENSION LIGHT BATTEN NO. 3
- BOARD LIGHT BATTEN NO. 3
- CEILING SOUND REFLECTION BOARD NO. 2
- SET BATTEN NO. 14 (6D)
- SET BATTEN NO. 15 (6A)
- SET BATTEN NO. 16 (5D)
- SET BATTEN NO. 17 (5A)
- SUSPENSION LIGHT BATTEN NO. 2
- BOARD LIGHT BATTEN NO. 2
- CEILING SOUND REFLECTION BOARD NO. 1
- SET BATTEN NO. 8 (4D)
- SET BATTEN NO. 9 (4A)
- SET BATTEN NO. 10 (3D)
- SET BATTEN NO. 11 (3A)
- SET BATTEN NO. 12 (2D)
- SET BATTEN NO. 13 (2A)
- SET BATTEN NO. 14 (1D)
- SET BATTEN NO. 15 (1A)
- SUSPENSION LIGHT BATTEN NO. 1
- OR PROSCENIUM BRIDGE
- SCREEN COVER & SCREEN
- HOUSE CURTAIN
- MAIN CURTAIN
- SAFETY CURTAIN
- FLIGHTING BATTEN
- APRON LIGHT BATTEN#1
- APRON LIGHT BATTEN#2

- 조명케이블
- 모터케이블
- 조명케이블
- 모터케이블
- 조명케이블
- 모터케이블